


7 BEPLANTINGSPLAN

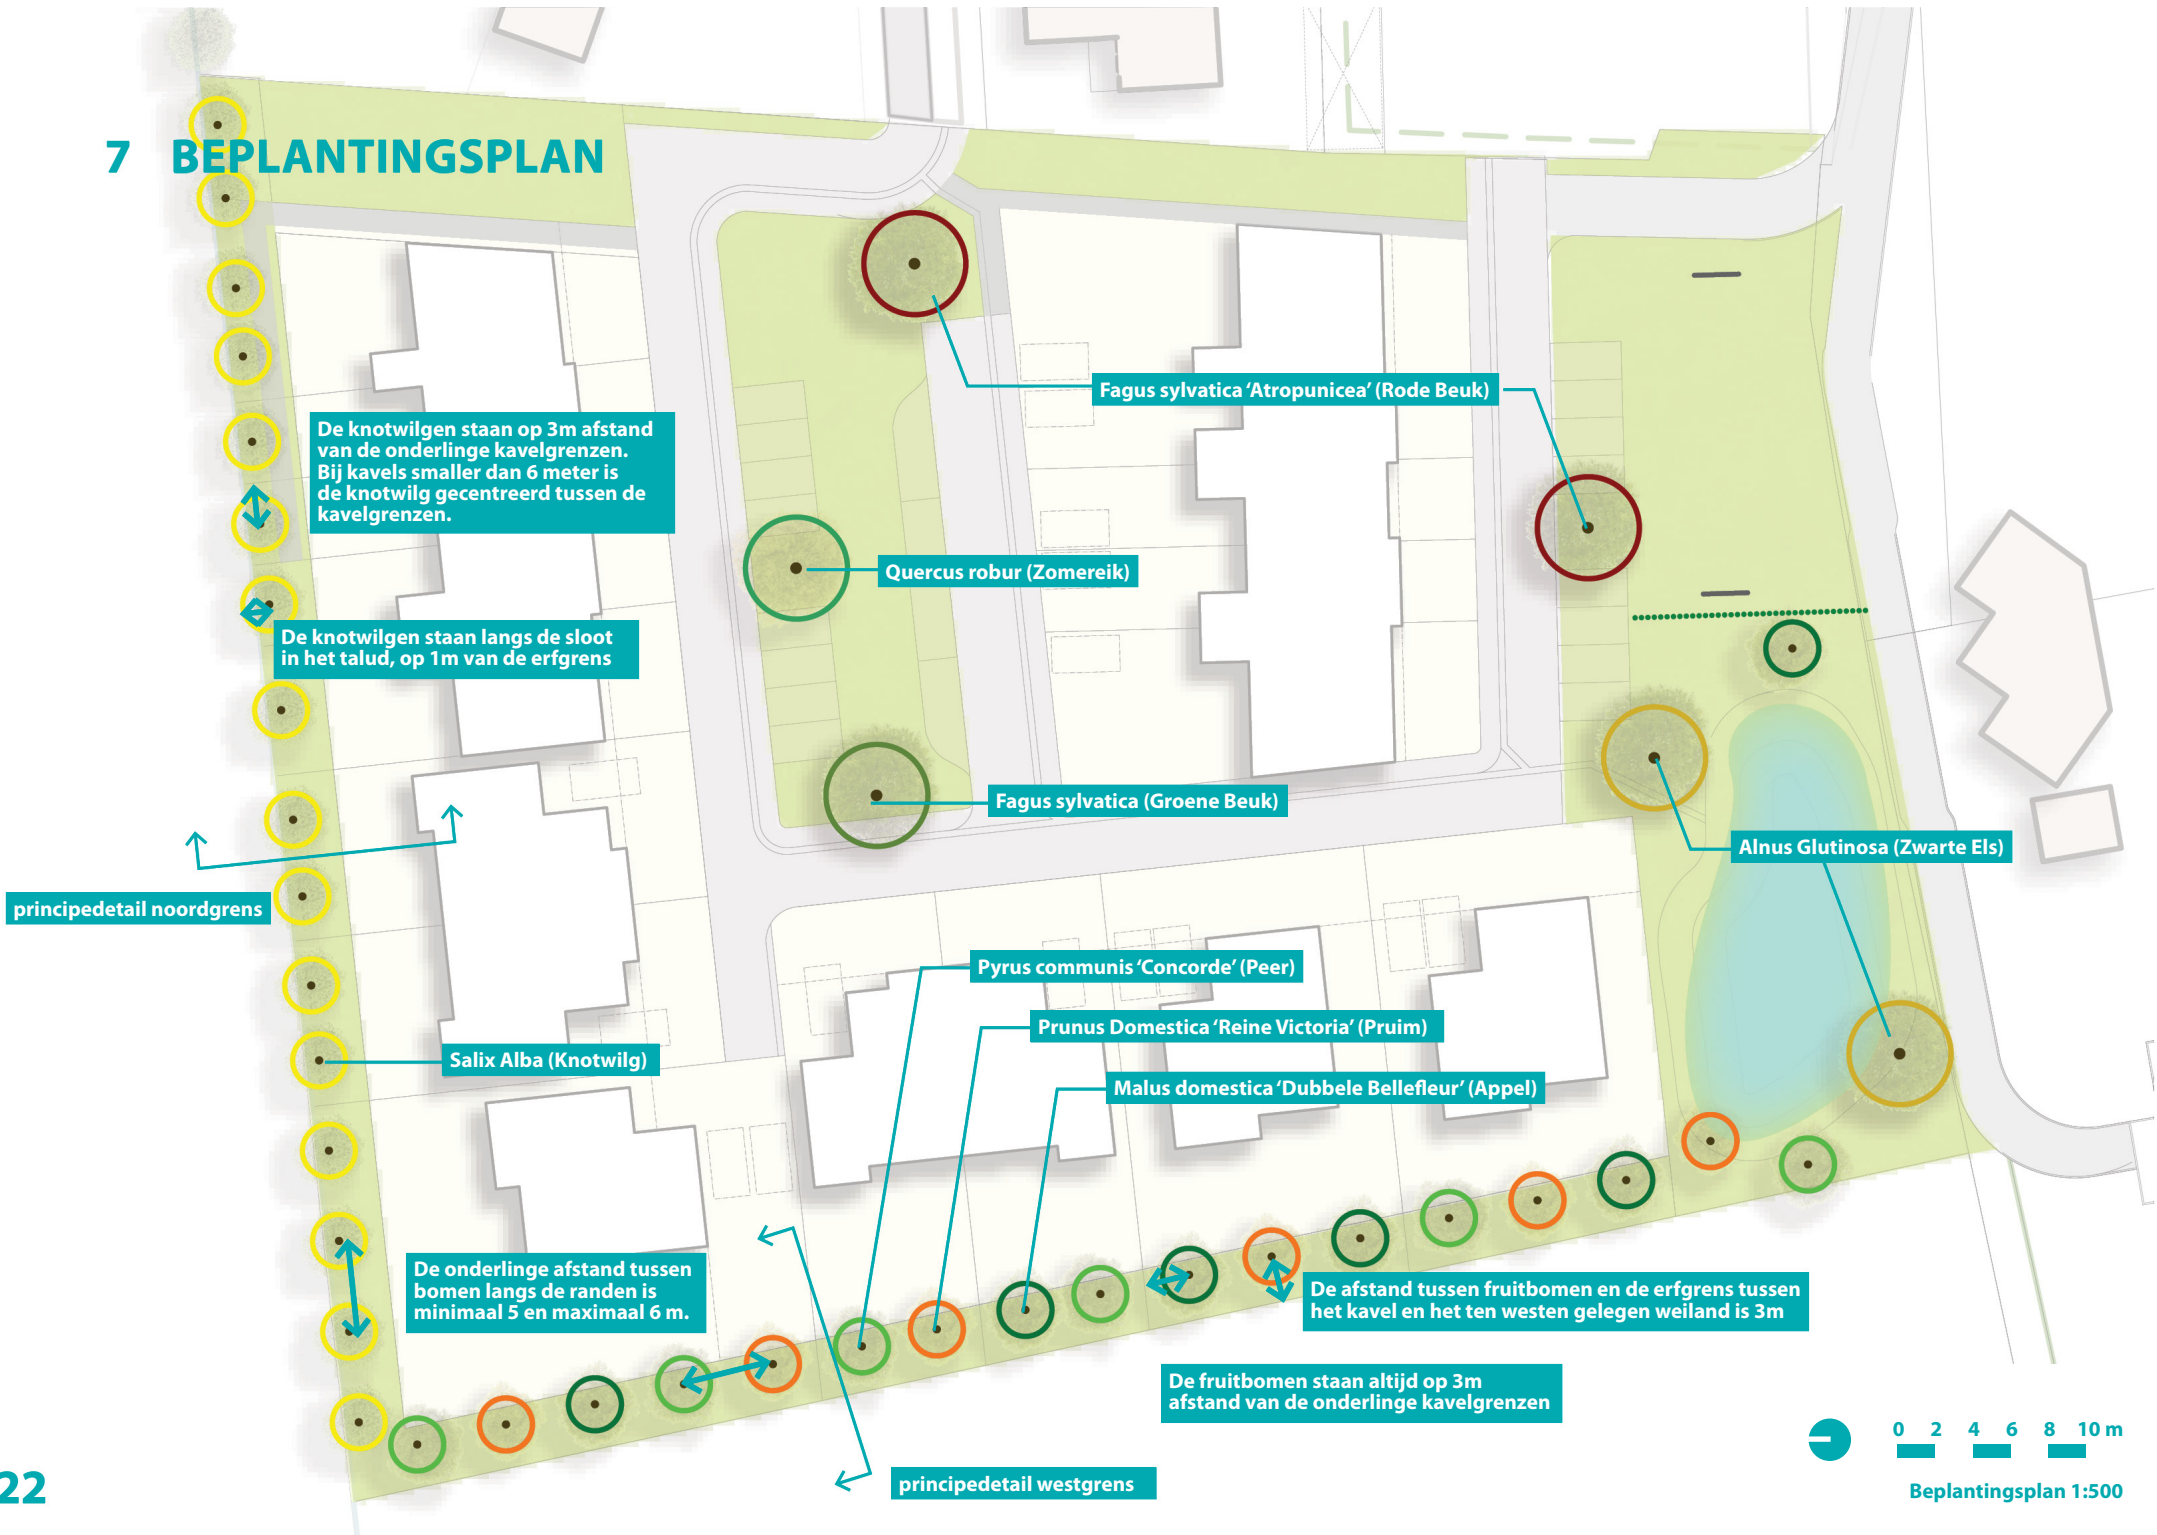



Quercus robur (Zomereik)



Salix Alba (Knotwilg)



Fagus sylvatica (Groene Beuk)



Pyrus communis 'Concorde' (Peer)



Fagus sylvatica 'Atropunicea' (Rode Beuk)




Prunus Domestica 'Reine Victoria' (Pruim)




Alnus Glutinosa (Zwarte Els)



Malus domestica 'Dubbele Bellefleur' (Appel)

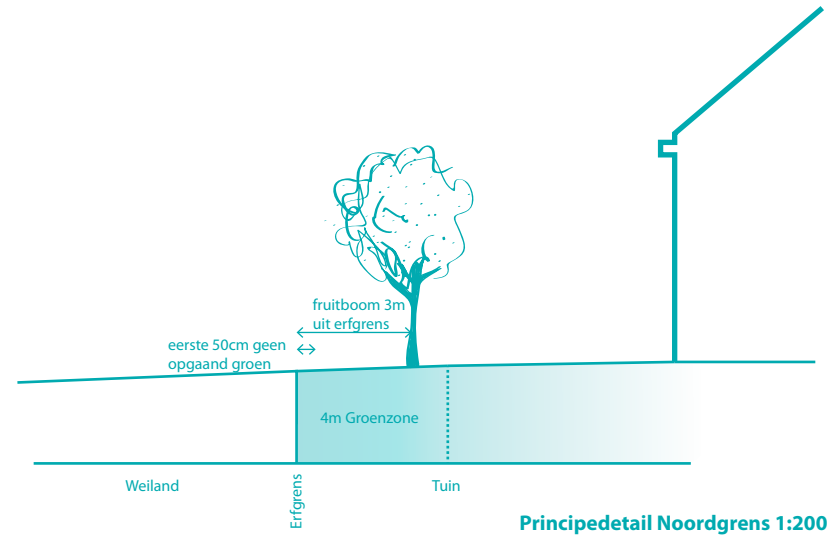

Principedetail Noordgrens 1:200

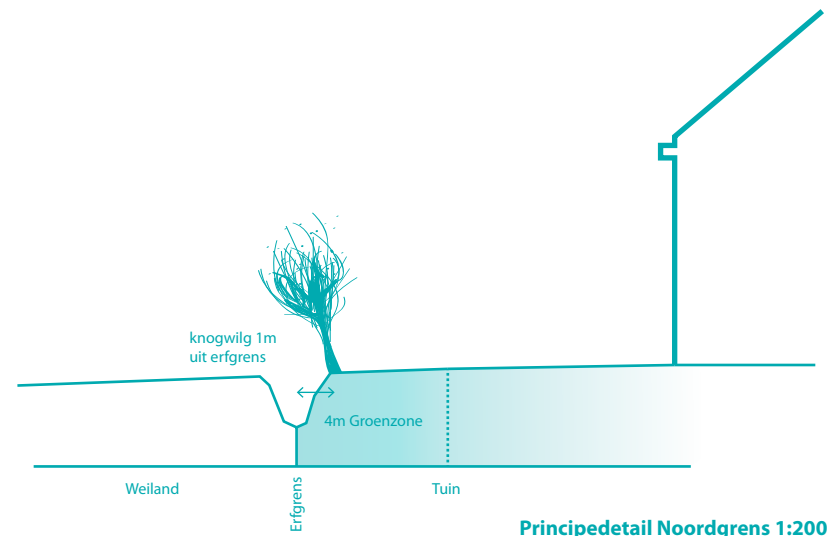

Principedetail Noordgrens 1:200